


# FARROW - TO - FINISH SWINE BARN 100 TO 200 SOW UNIT

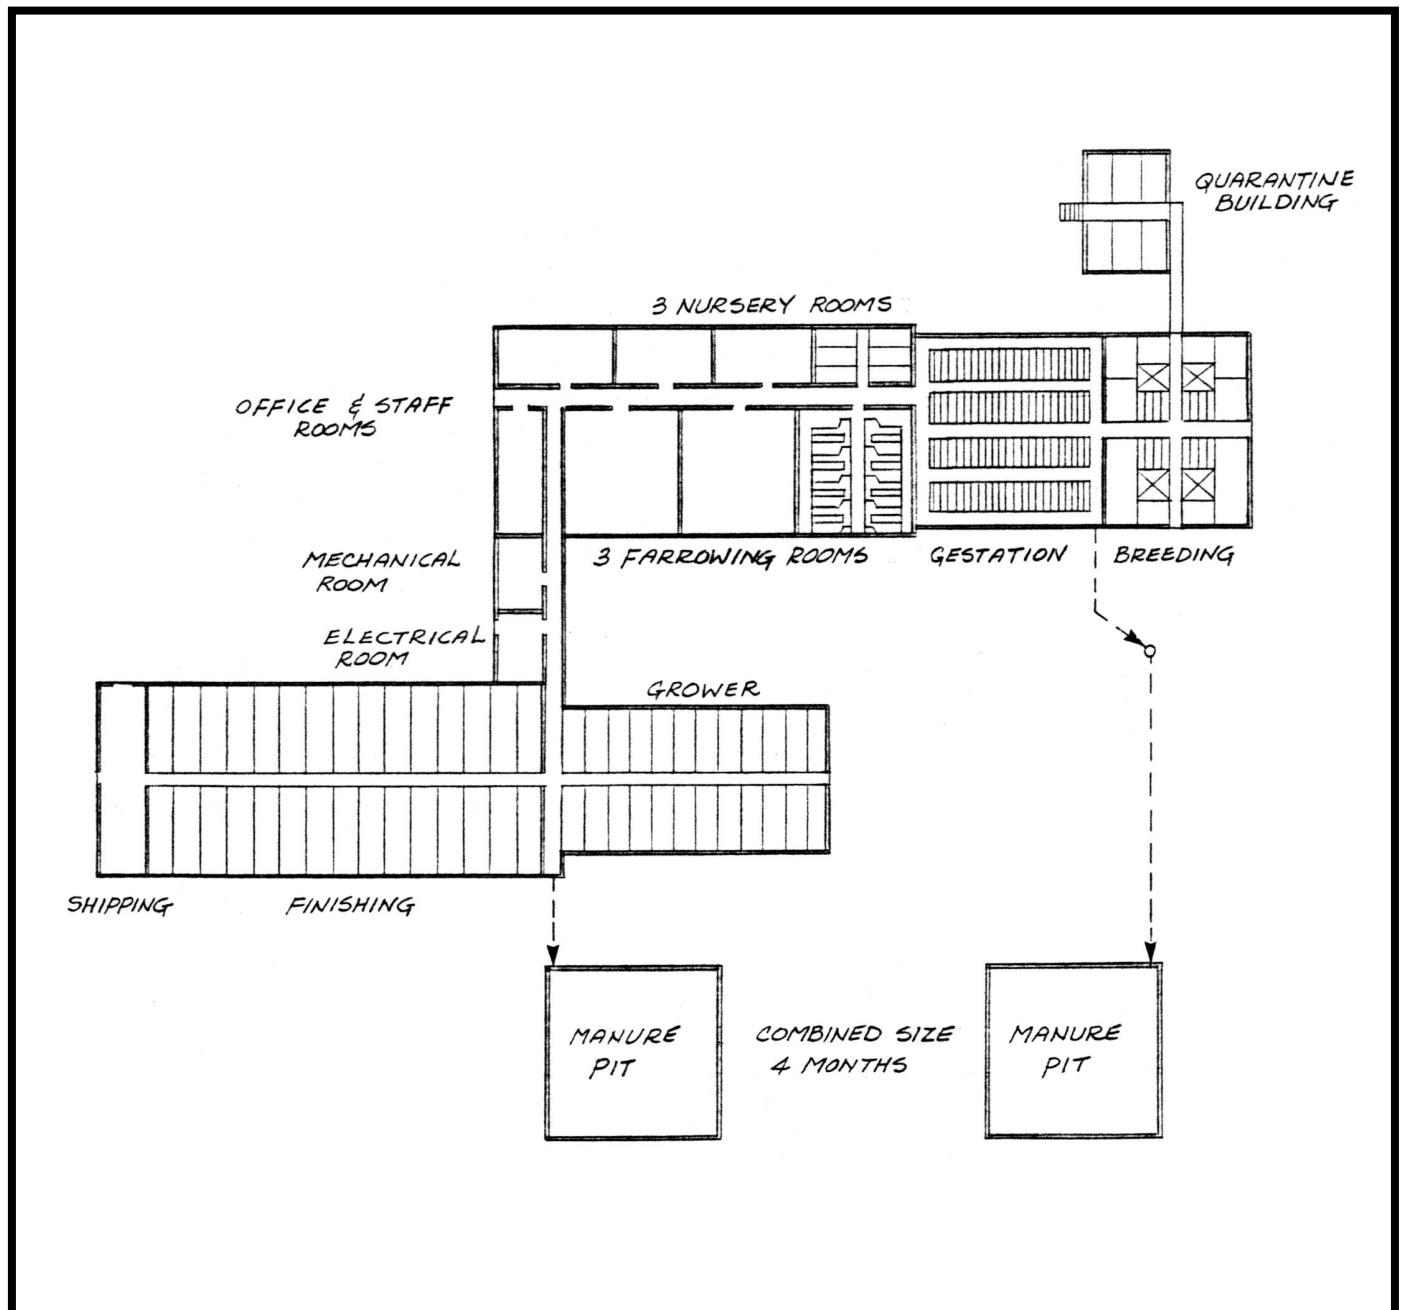

**362-04**

**FARROW-TO-FINISH SWINE BARN  
100 TO 200 SOW UNIT**

This conceptual plan shows how a 100 sow farrow-wean operation can be expanded in stages to a 200 sow farrow-finish operation. The floor plan shows two parallel buildings; one for breeding and farrowing and

nursery rearing and the second for growing and finishing. All-in/all-out production from the three farrowing and three nursery rooms is featured.